




North Elevation

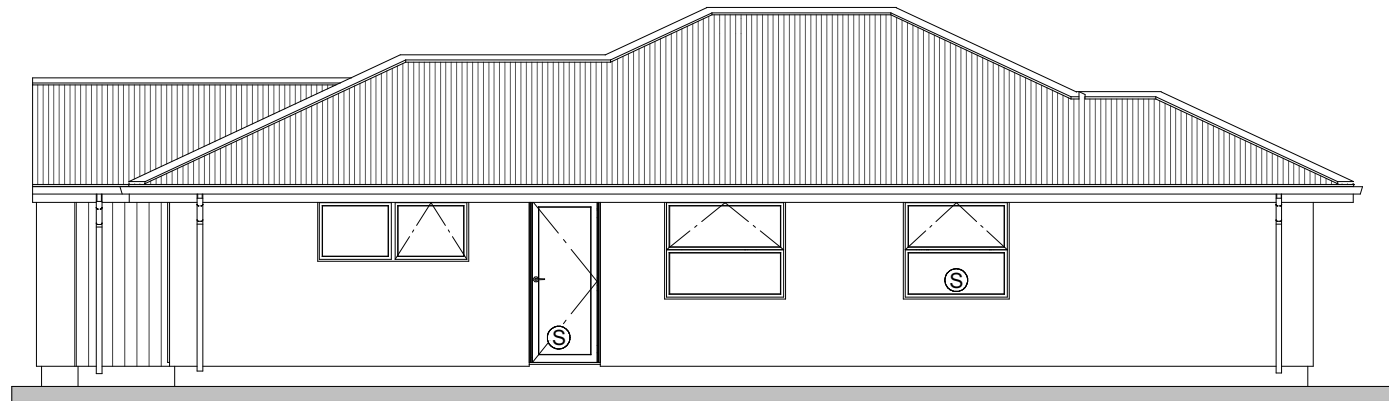

East Elevation

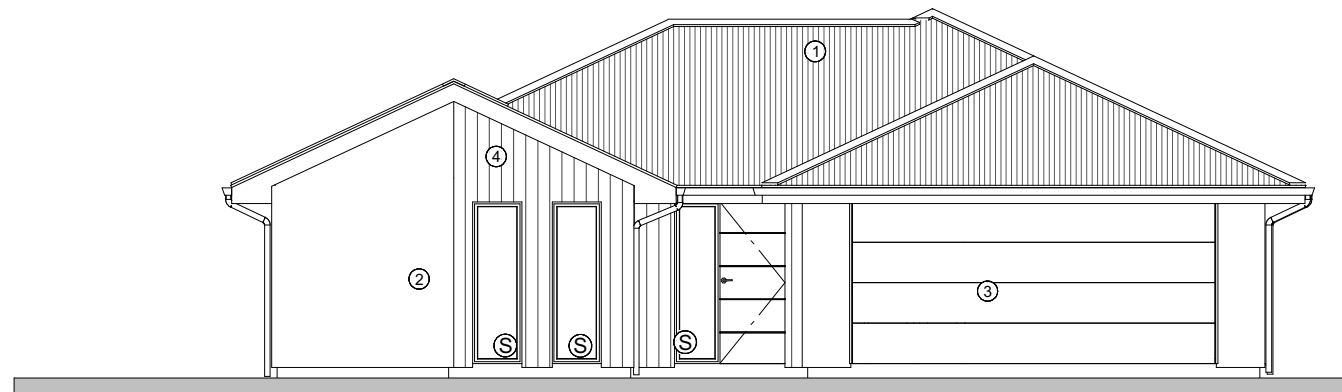

South Elevation

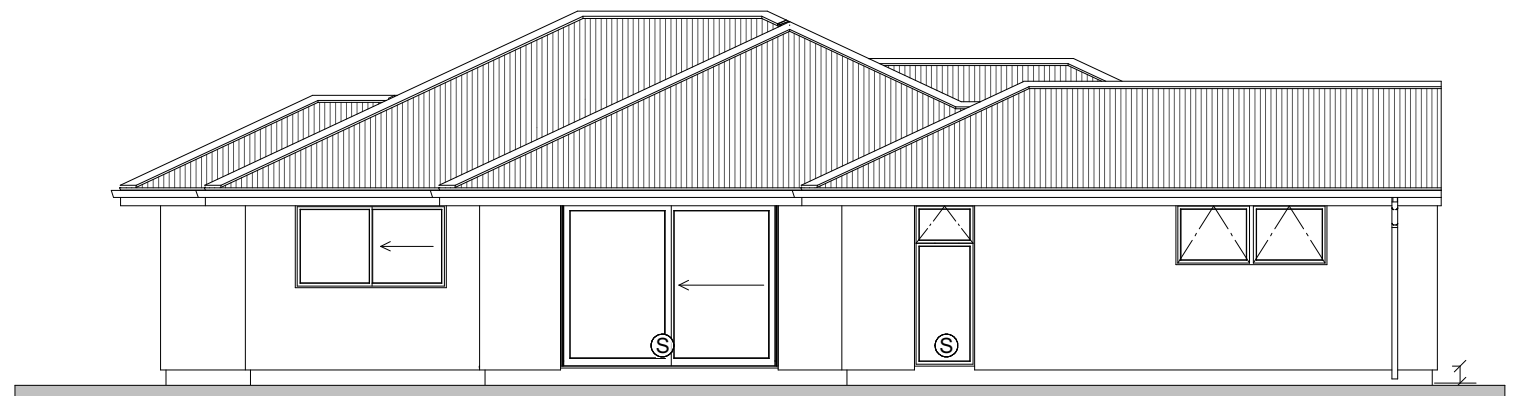

West Elevation

DT Design

Mobile 022 101 8879
email dtdesignnz@icloud.com

All measurements, distances from boundaries and other relevant details to be confirmed on site and with respective authorities before building commences. E&OE



Proposed
Residence For

Date:

Area:

Scale: 1-100 Plan # *Melton Estate*

Drawn By: *D Sowerby*

Page:

3