



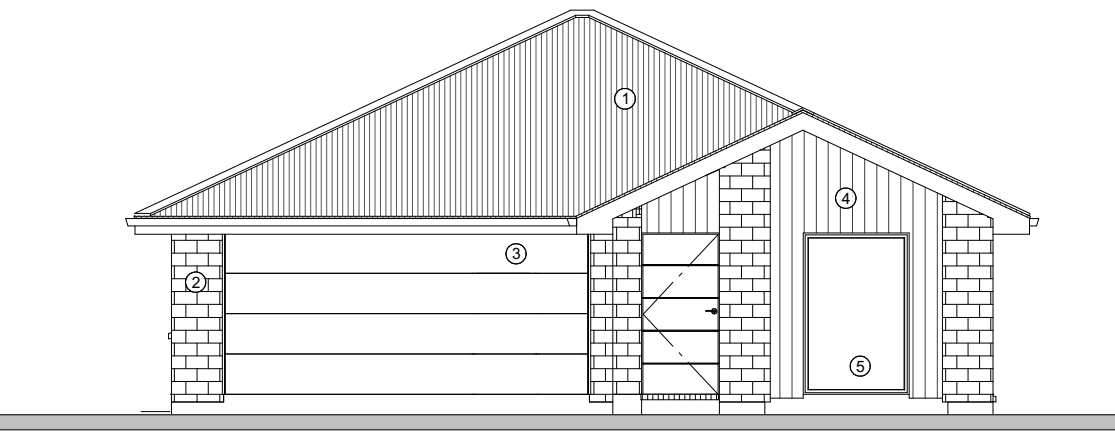

North Elevation

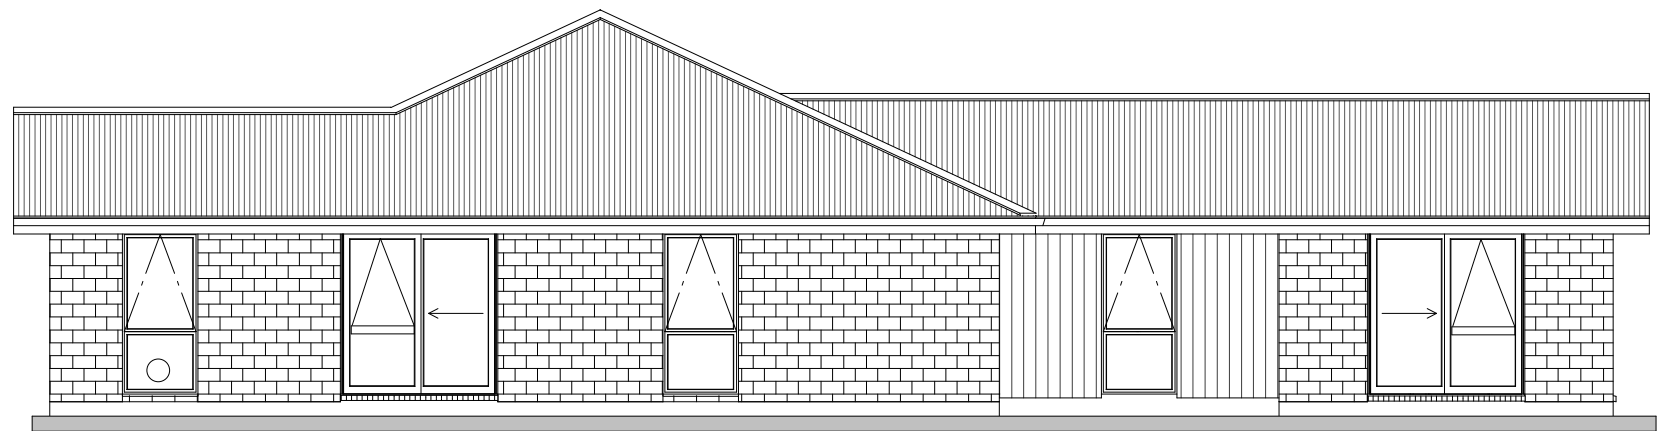


South Elevation



East Elevation

NOTE SCHEDULE	
①	25° CORRUGATE COLOURSTEEL ROOFING
②	70 SERIES BRICK VENEER
③	SECTIONAL GARAGE DOOR
④	VERTICAL LINEA OBLIQUE CLADDING
⑤	THERMAL BROKEN DOUBLE GLAZED ALUMINIUM WINDOWS & DOORS

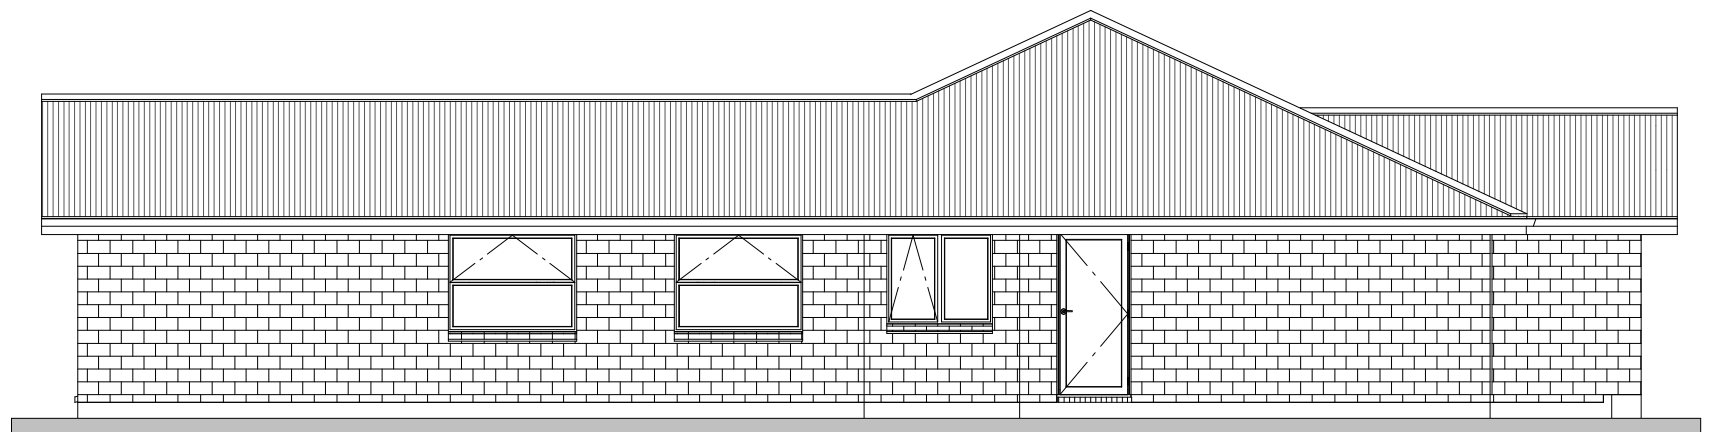

West Elevation